


**DOLLAR GENERAL**  
 Notasulga, Alabama

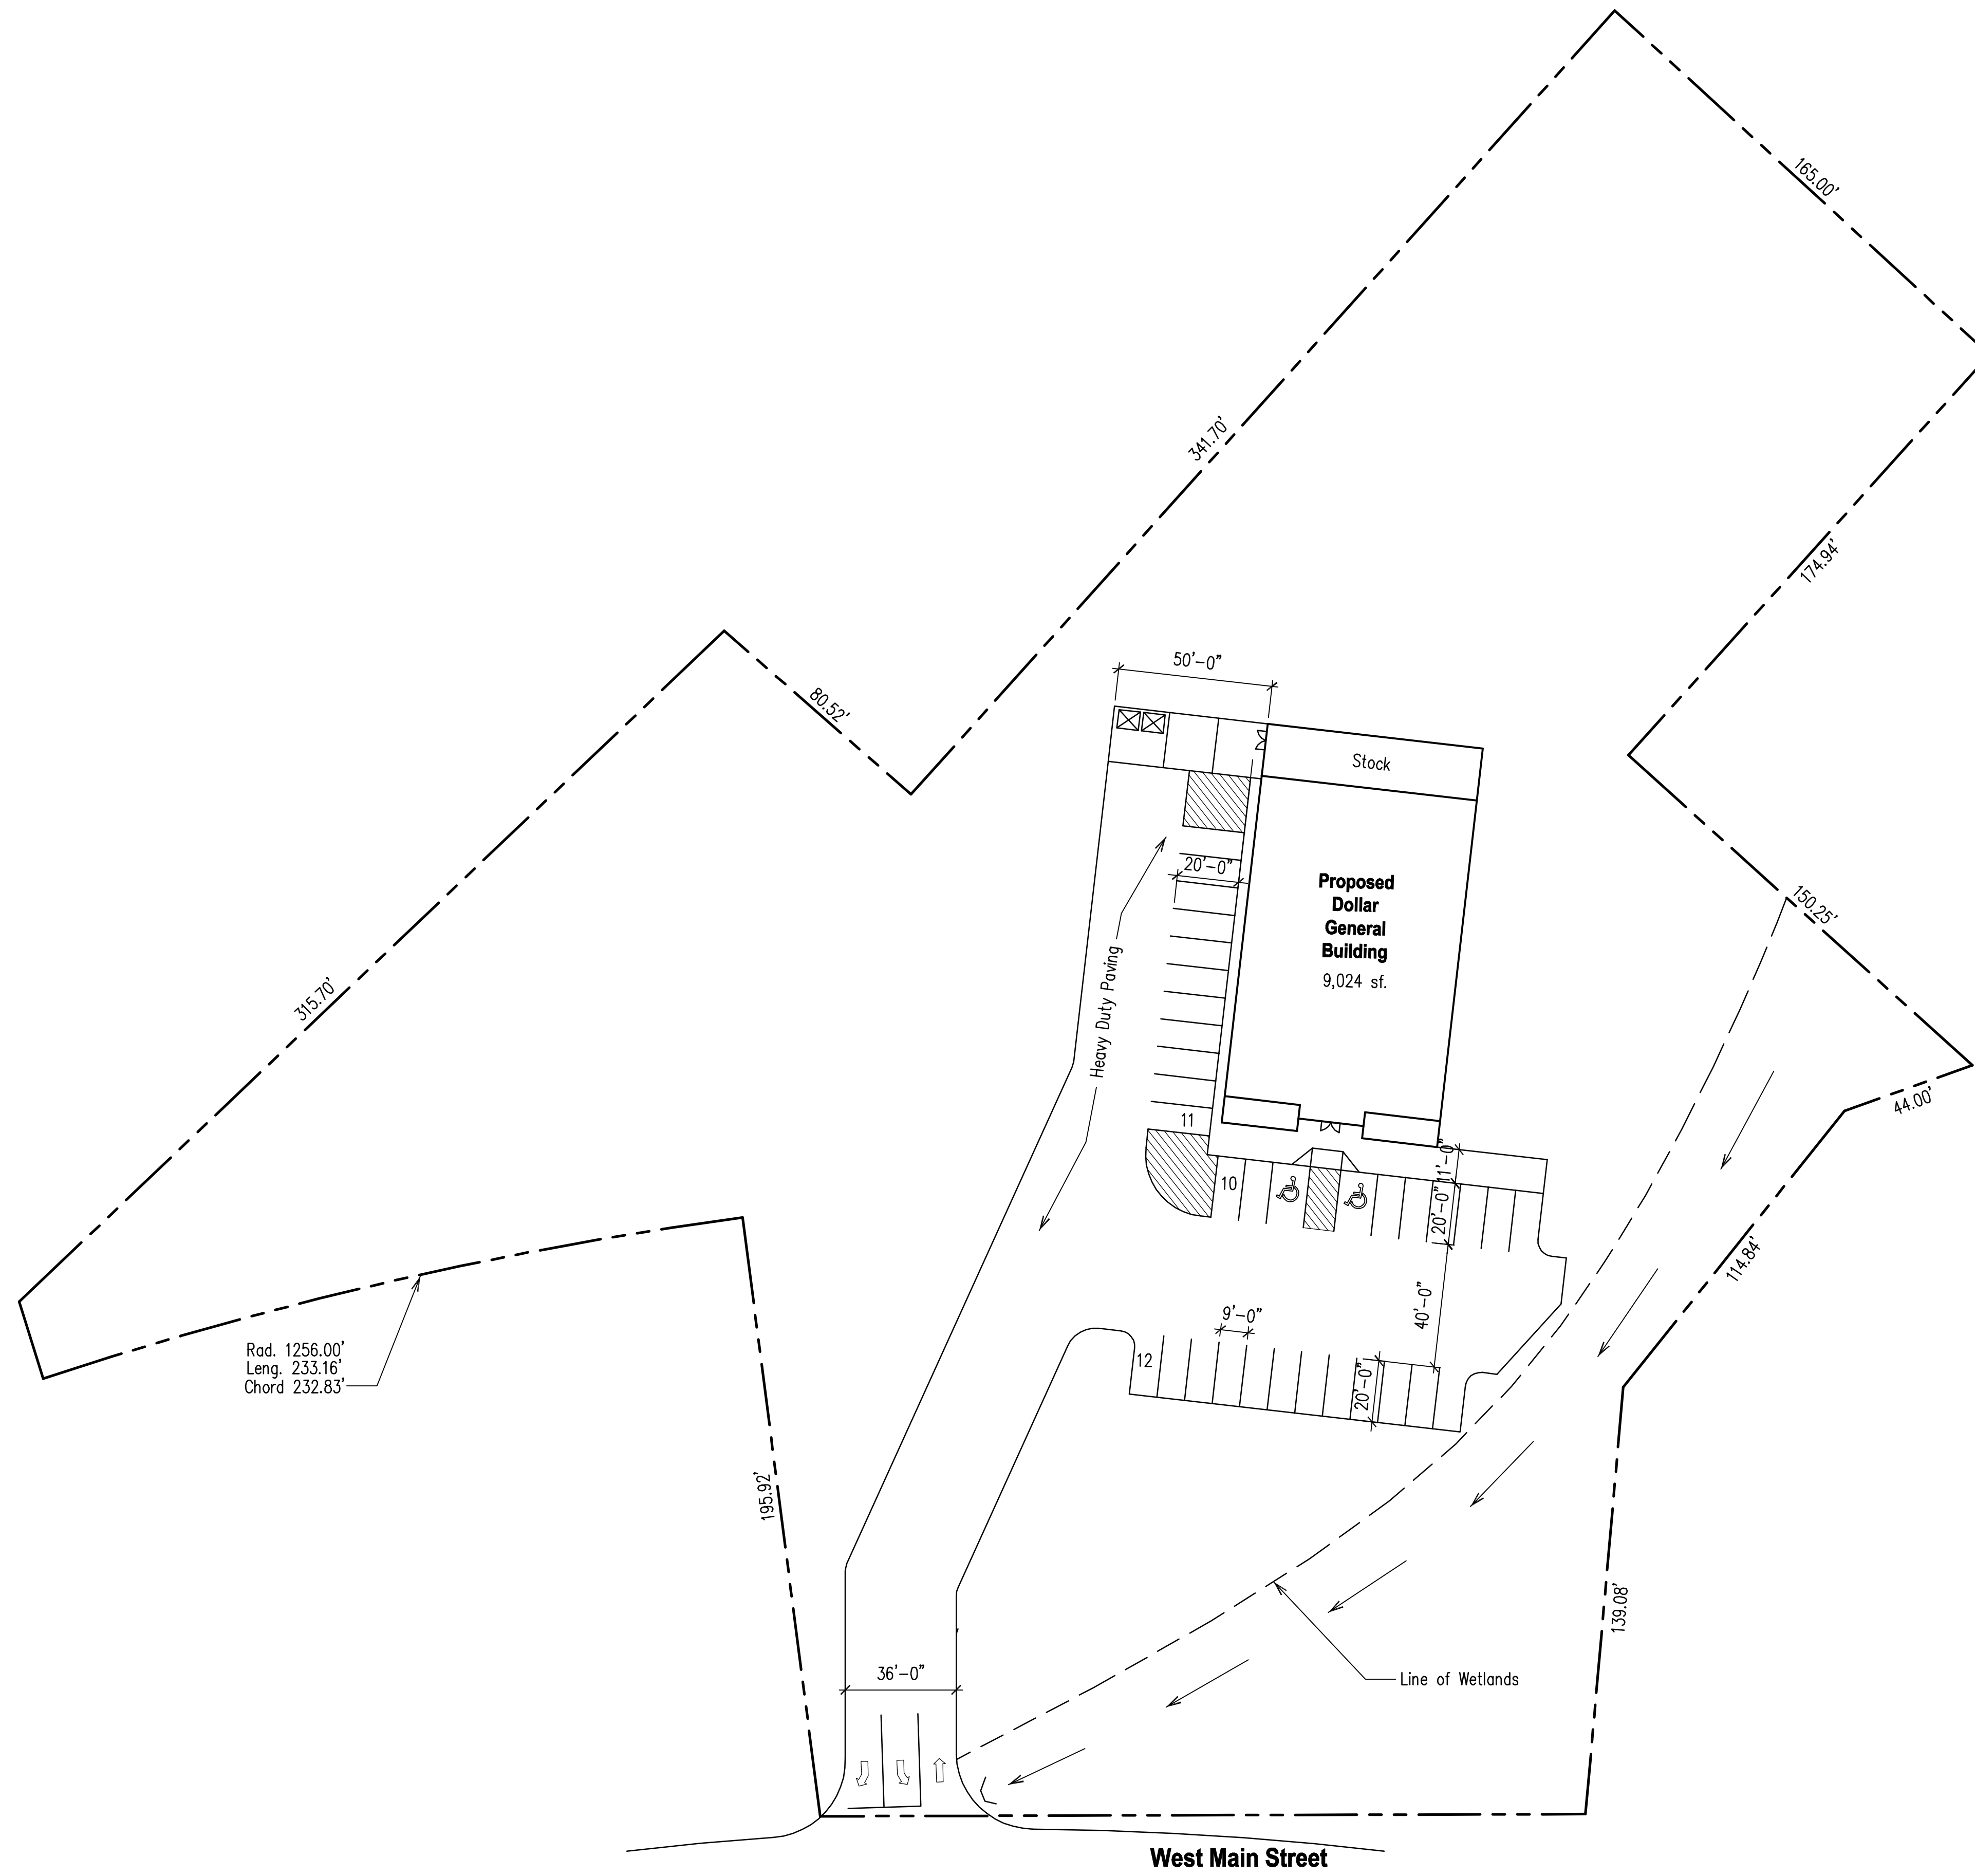

CITY OF NOTASULGA  
 MACON COUNTY  
 ALABAMA  
 North

**1 Site Plan**  
 A1.1 Scale: 1/32" = 1'-0"

Site Submittal

Issue Dates  
 April 18, 2007

Project No. 0661  
 Project Mgr. Wending  
 Drawn By Wending

Site Plan

A1.1